





**ELIZABETH TEAK 48 IN SINGLE SINK
BATHROOM VANITY**

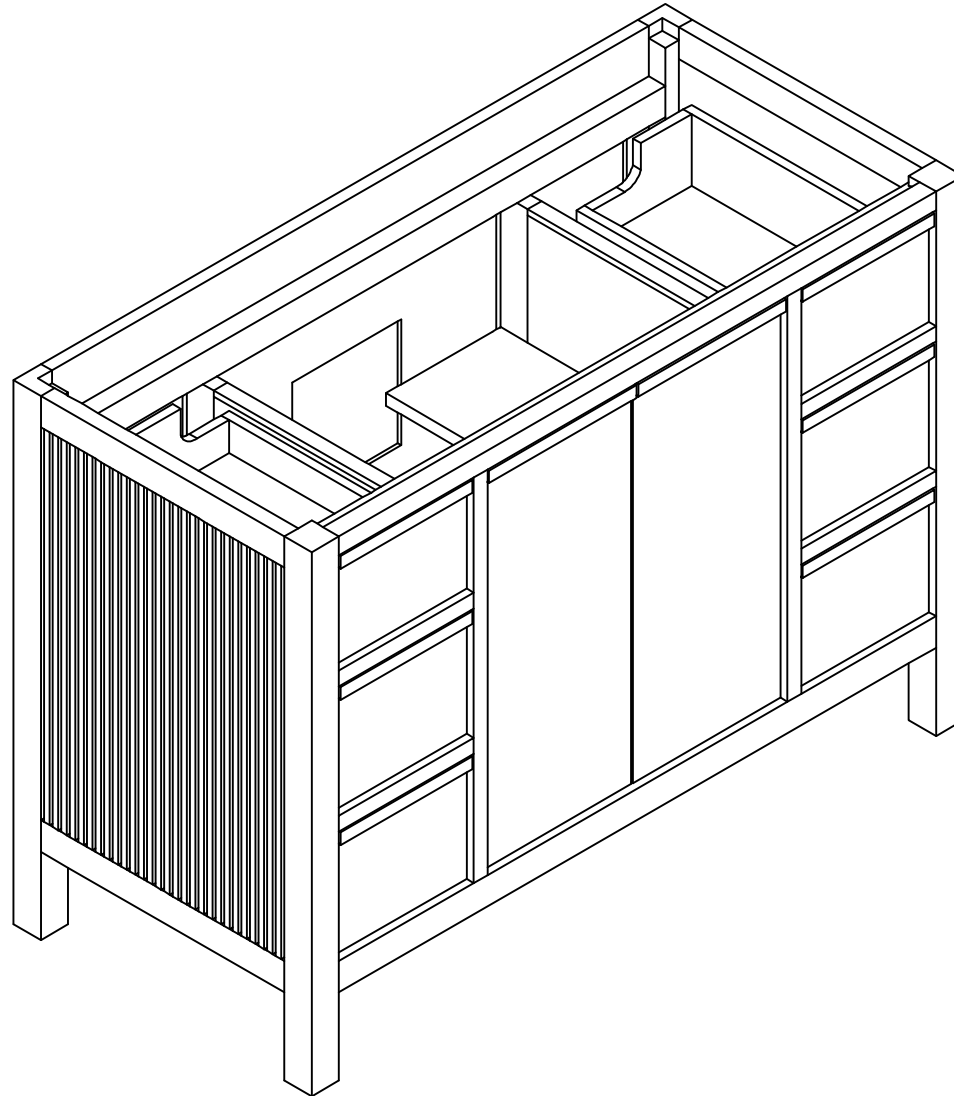


ELIZABETH TEAK 48 IN SINGLE SINK CABINET

FRONT VIEW

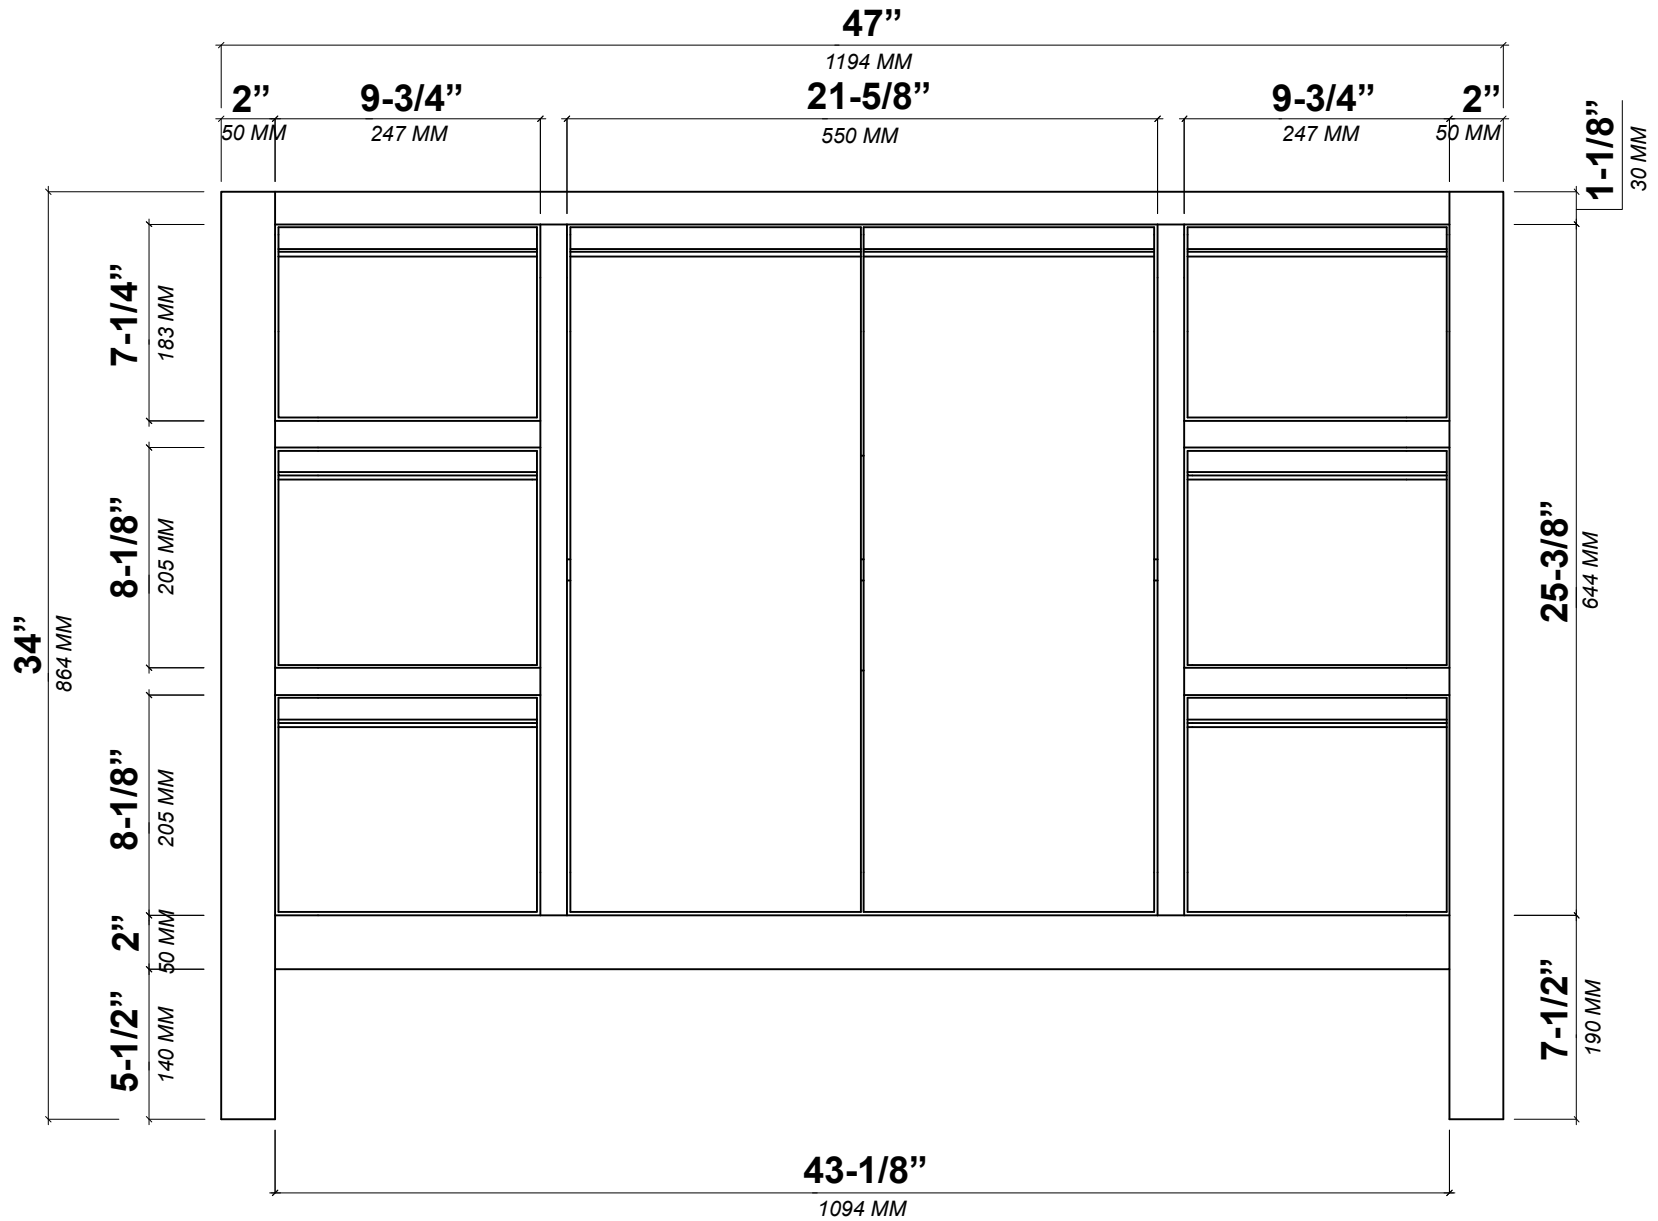


ELIZABETH TEAK 48 IN SINGLE SINK CABINET

TOP VIEW

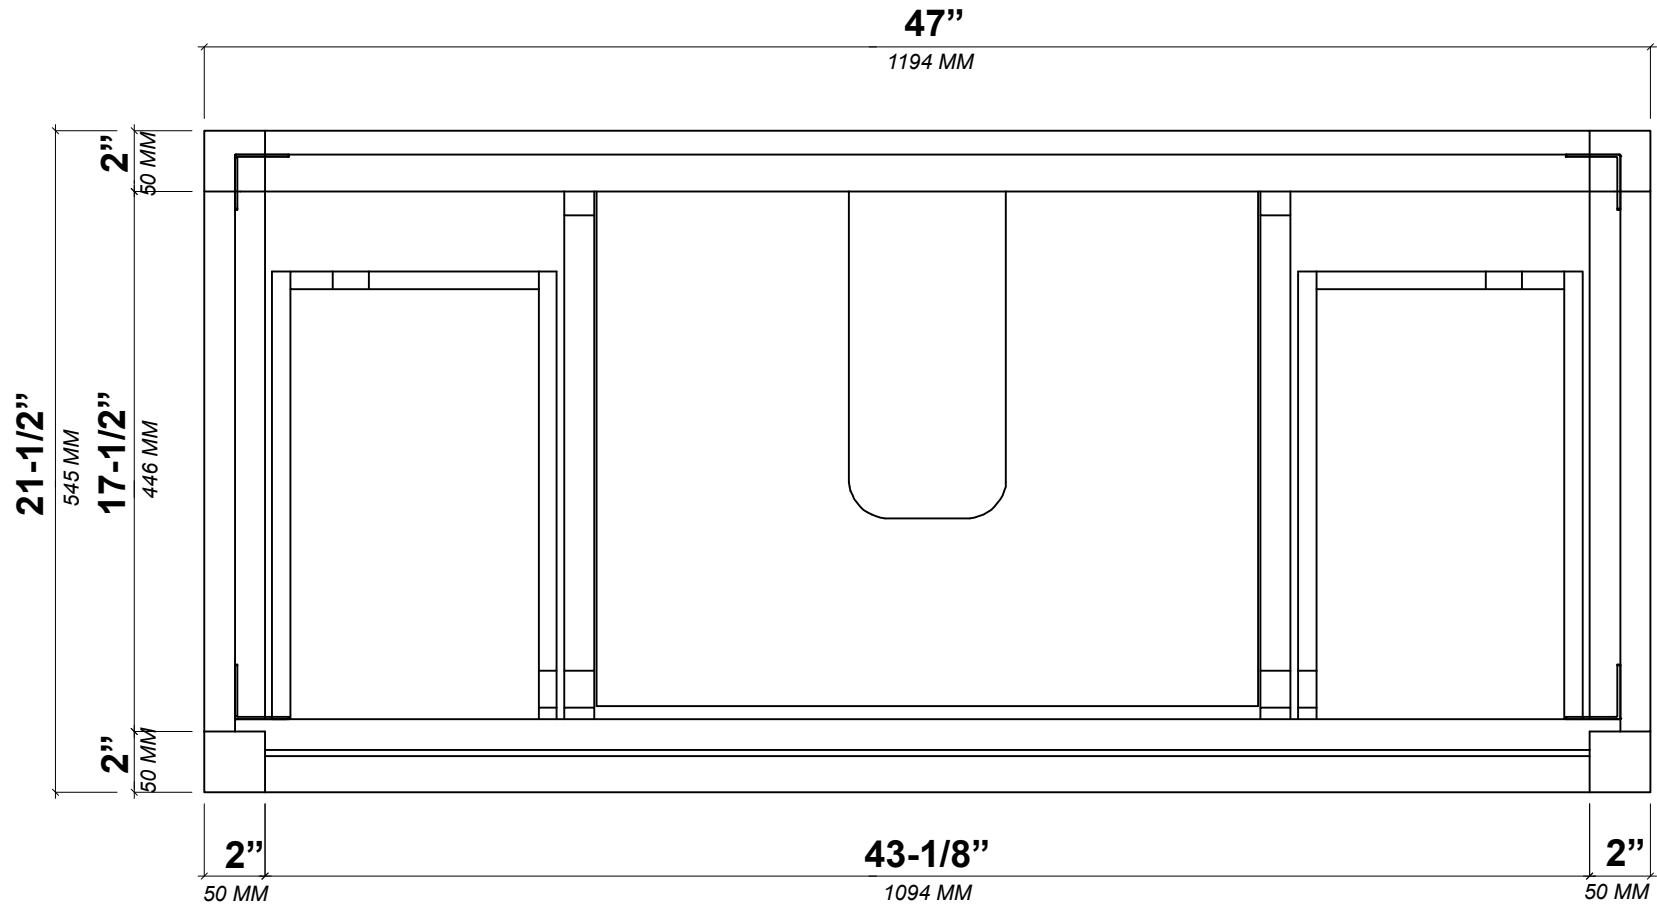


ELIZABETH TEAK 48 IN SINGLE SINK CABINET

BACK VIEW

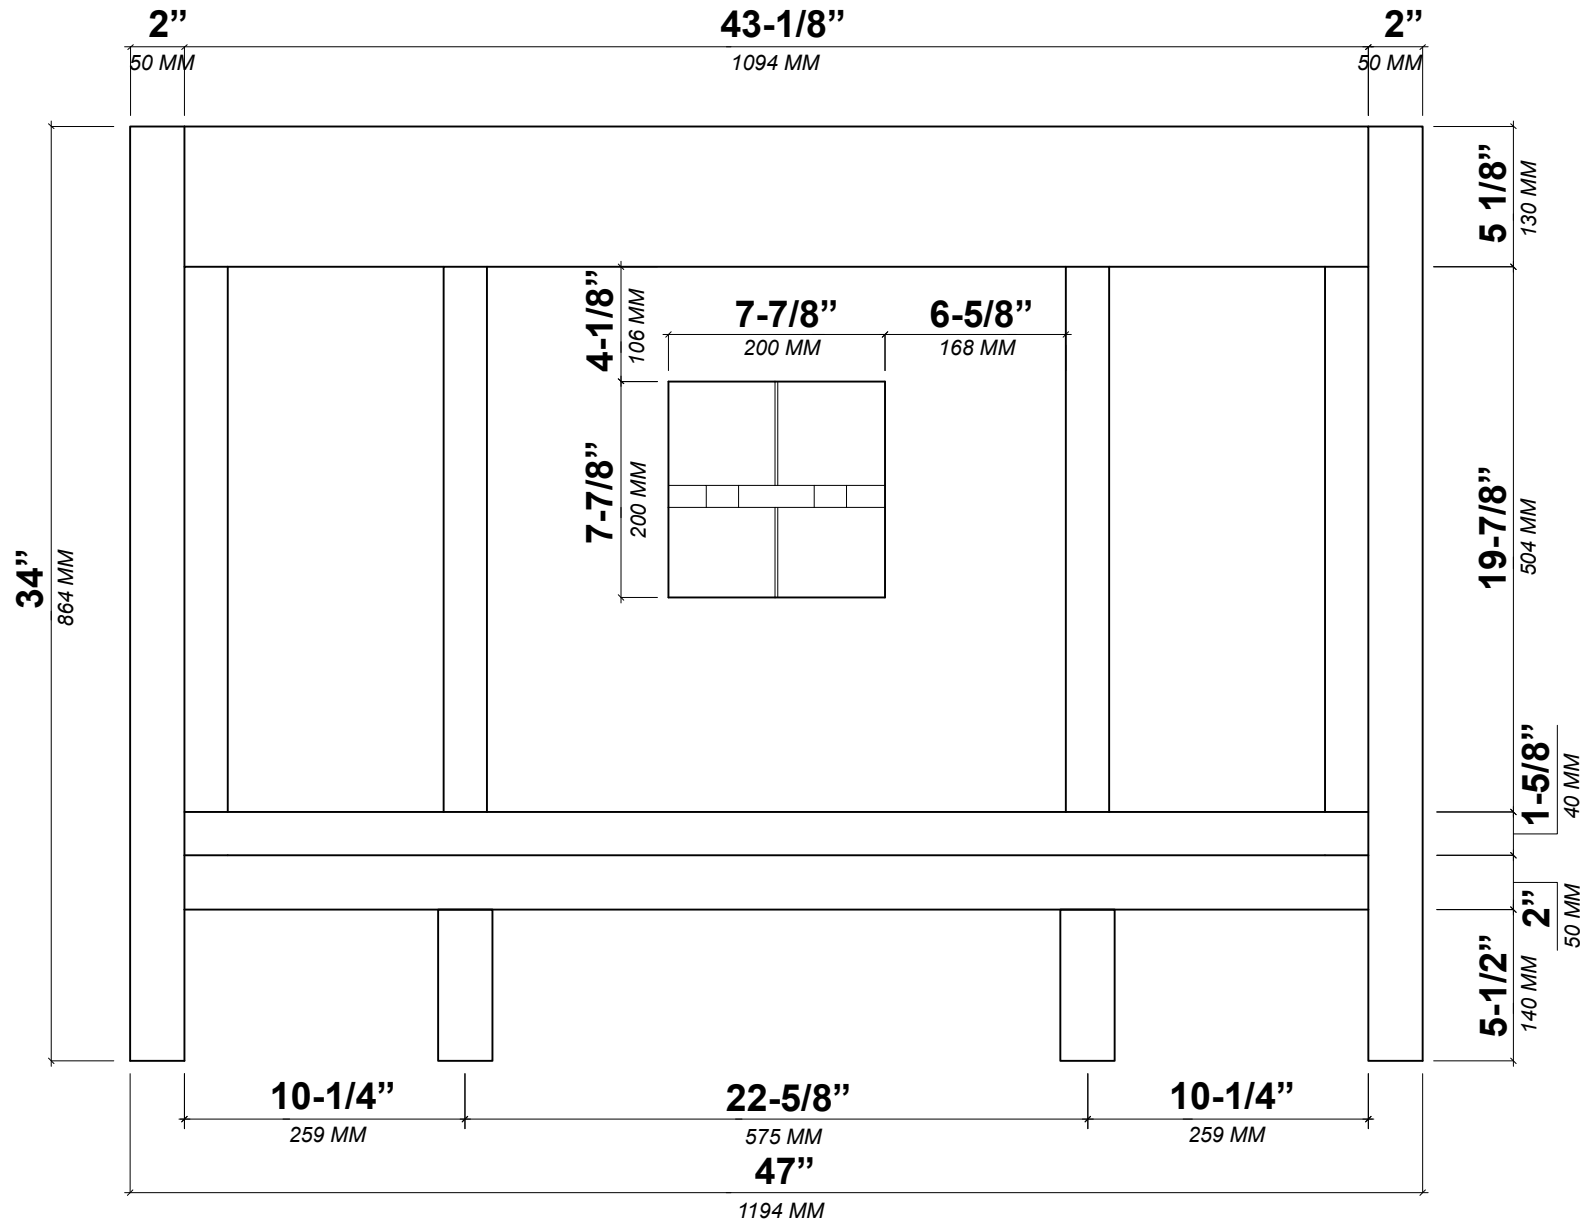


ELIZABETH TEAK 48 IN SINGLE SINK CABINET

SIDE VIEW

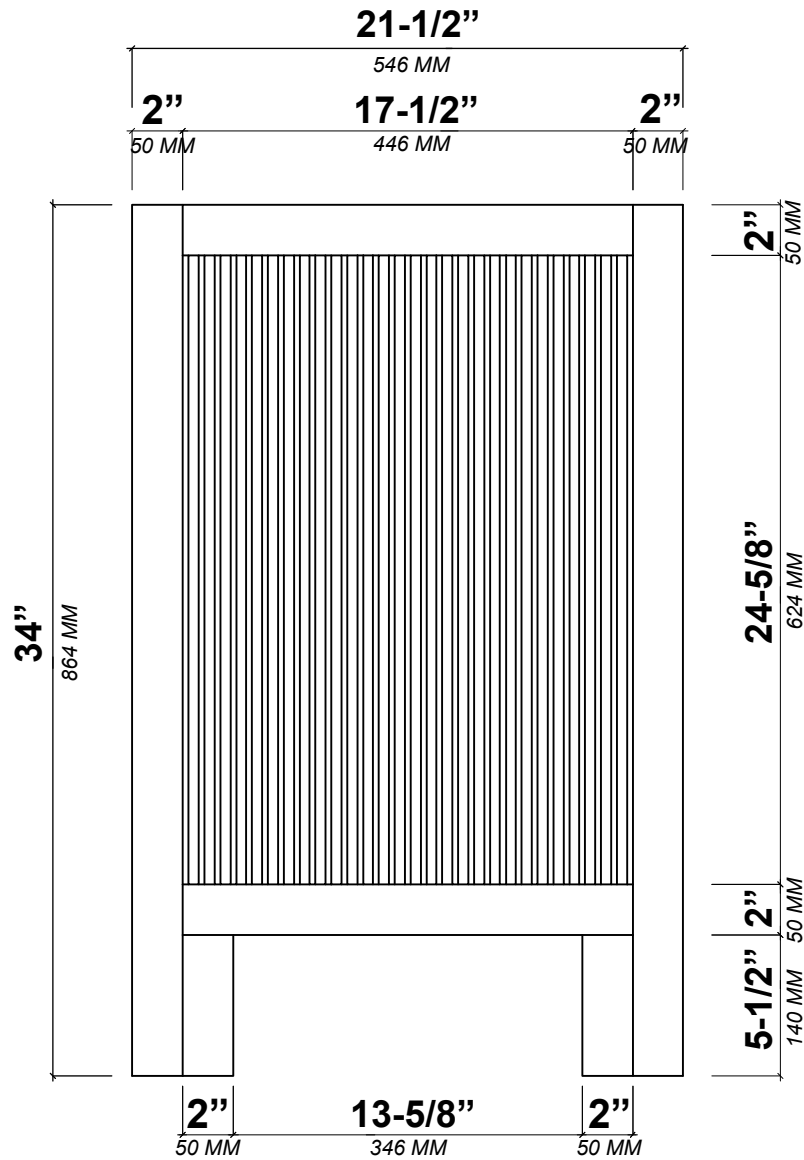


48 IN SINGLE SINK 2 IN STRAIGHT MITERED EDGE COUNTERTOP


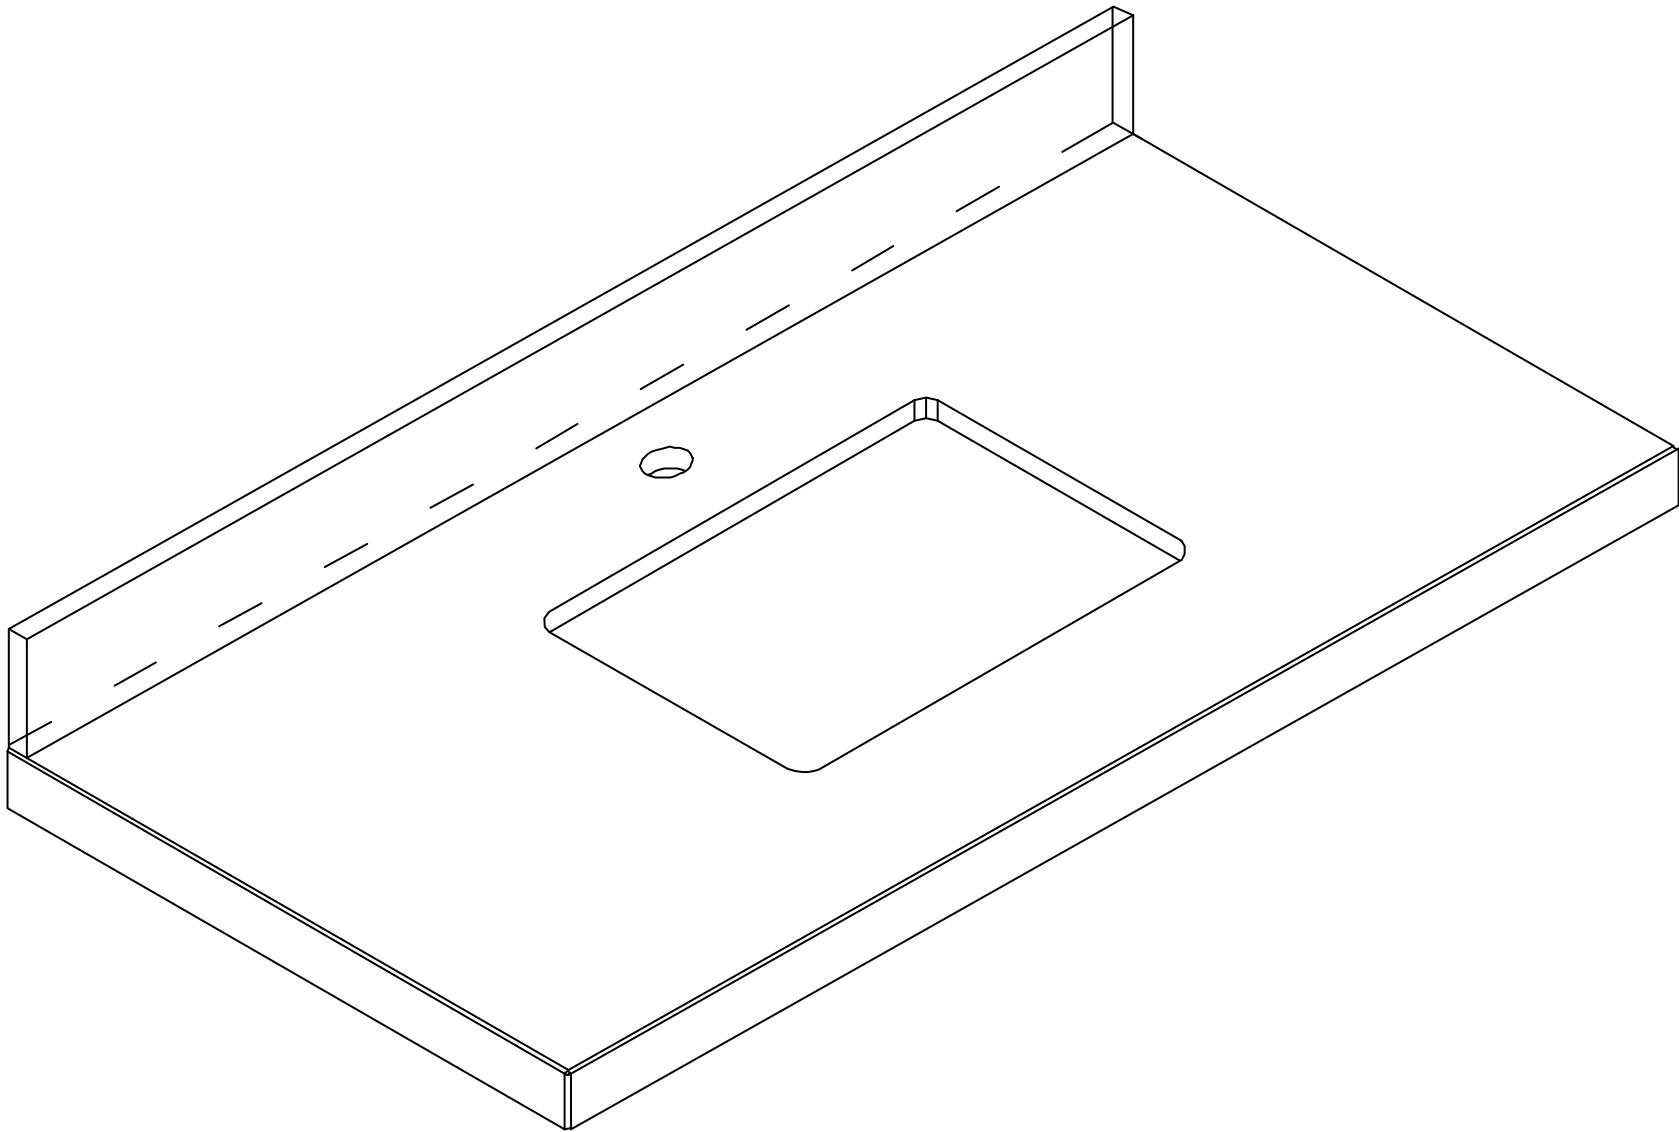


48 IN SINGLE SINK 2 IN STRAIGHT MITERED EDGE COUNTERTOP


NOTE: The dimensions specified below pertain exclusively to **Straight Mitered Edge** countertops. For information regarding **Double Cove Edge** dimensions, please refer to the Double Cove Edge dimensions section.

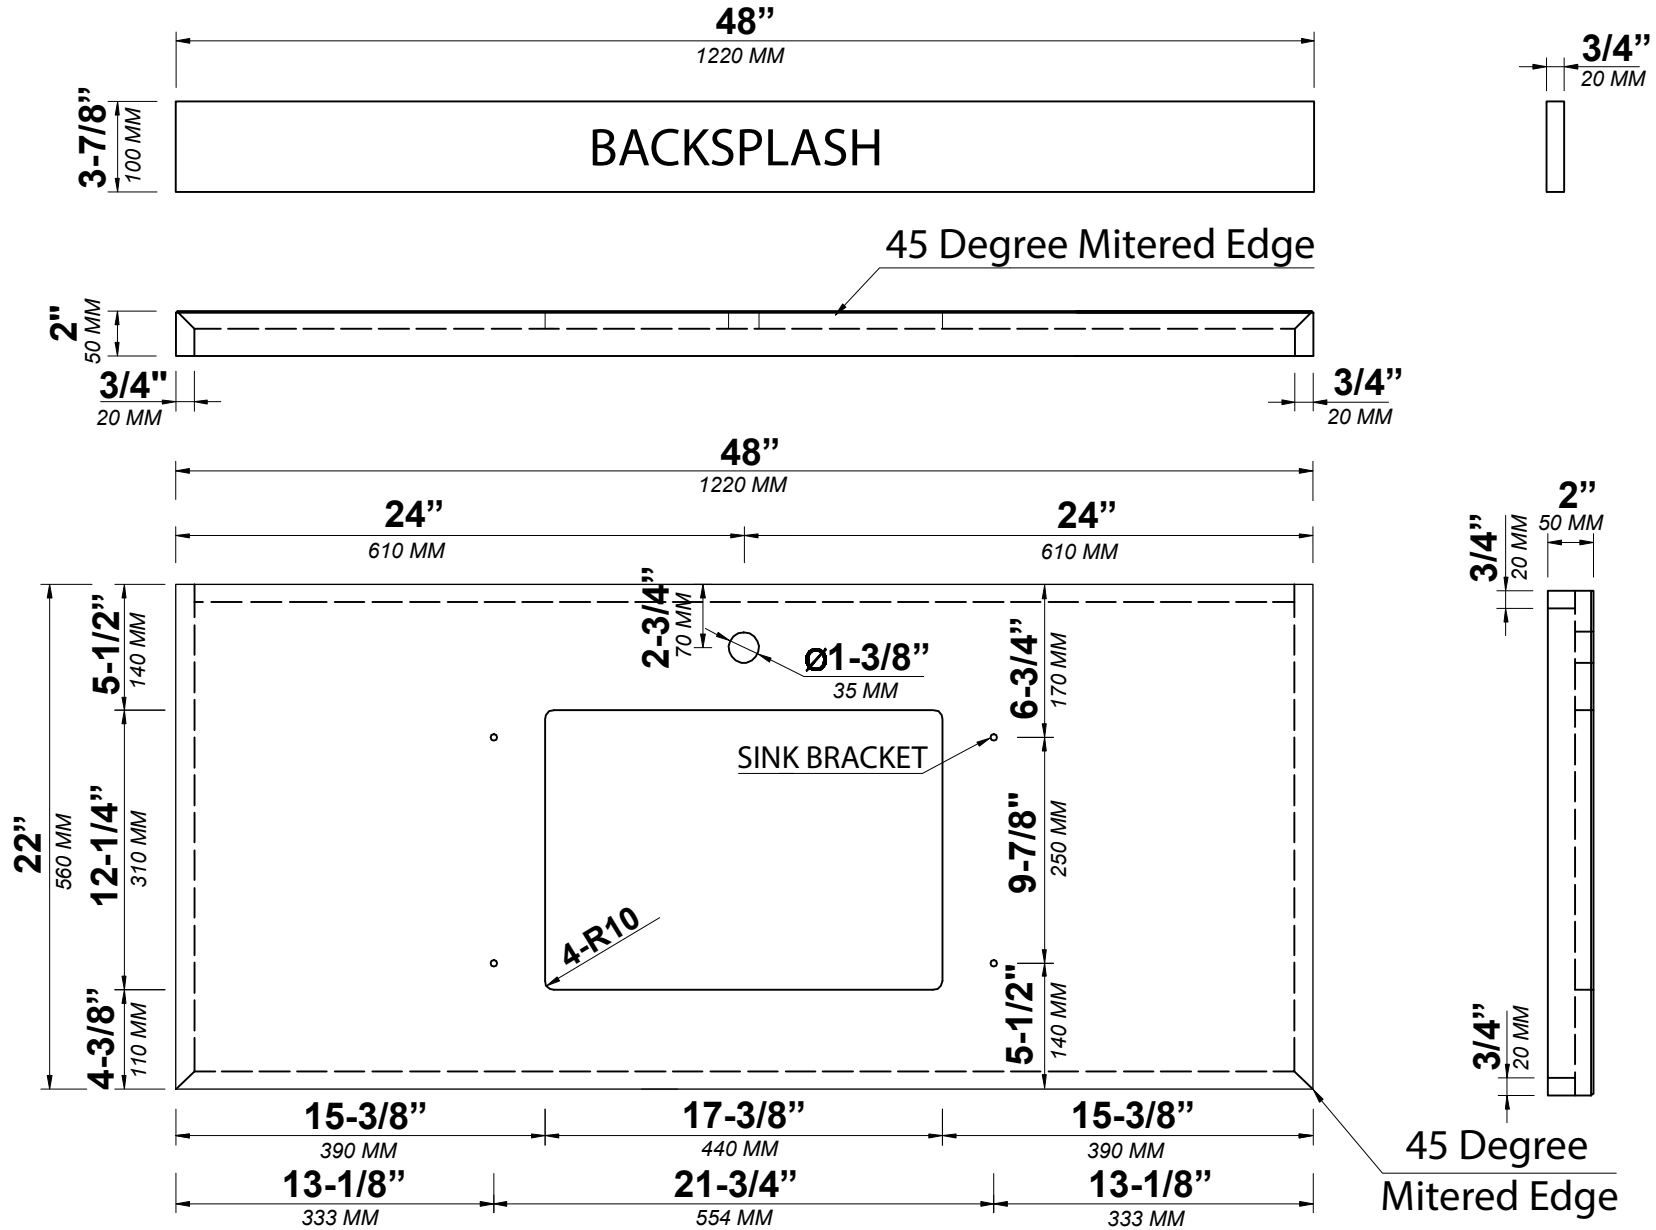

STANDARD RECTANGULAR UNDERMOUNT SINK

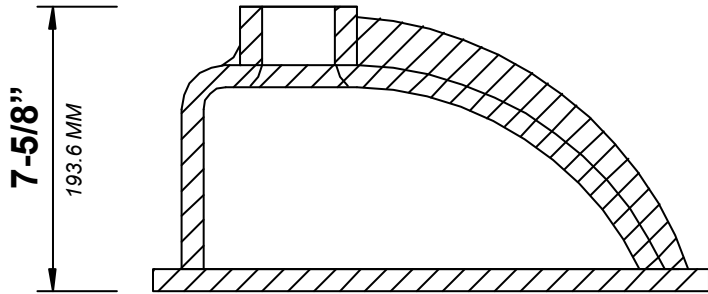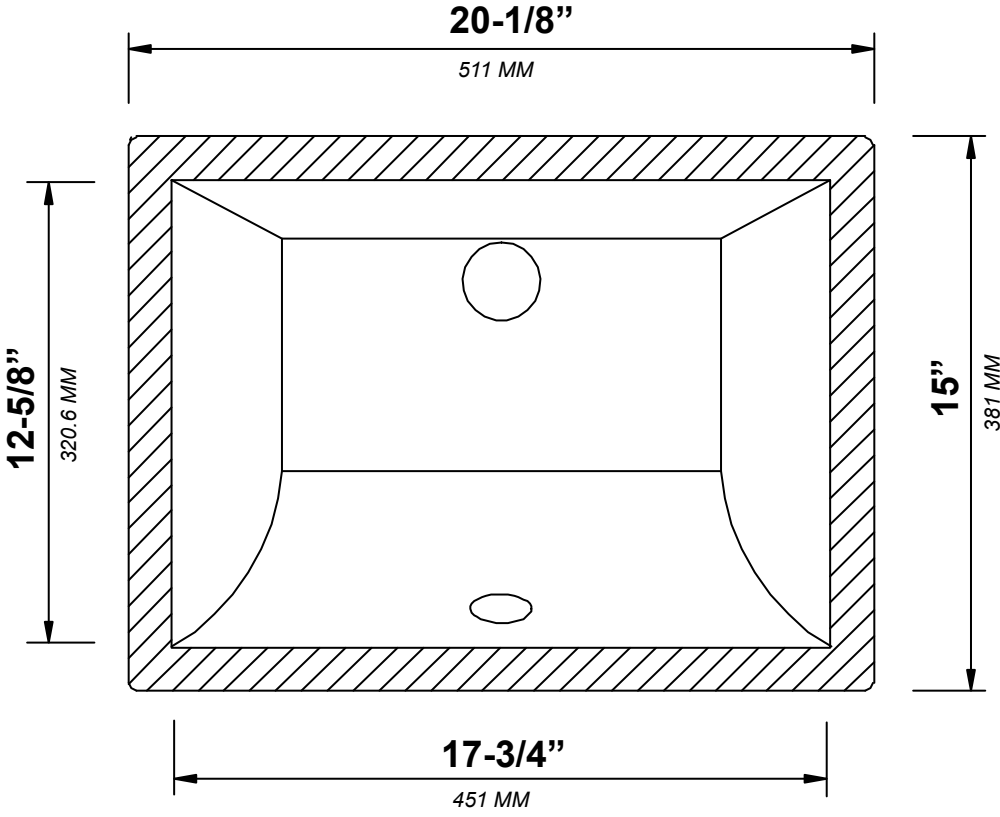

48 IN SINGLE SINK 1.5 IN DOUBLE COVE EDGE COUNTERTOP

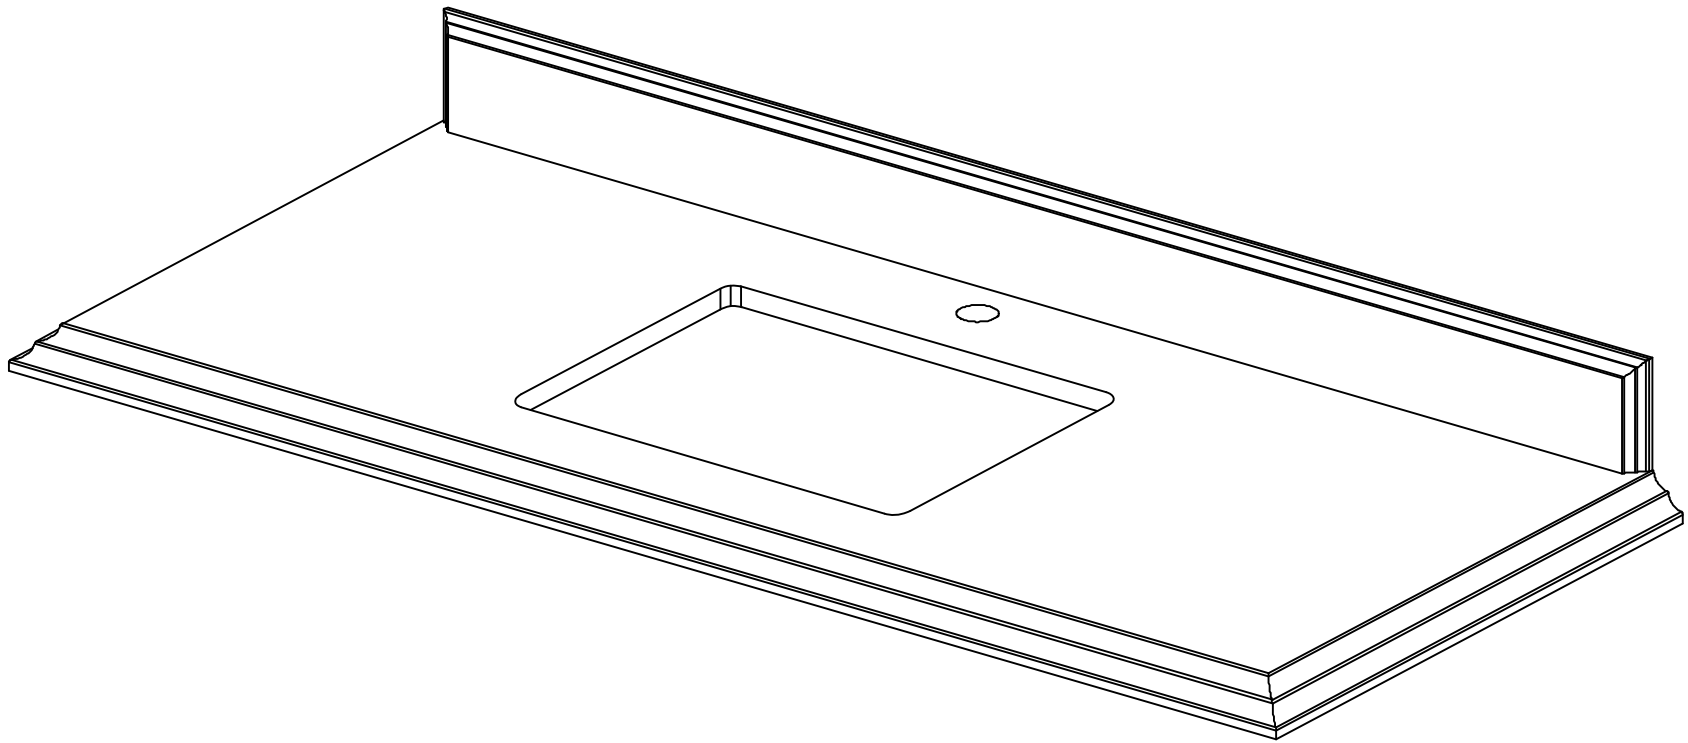

48 IN SINGLE SINK 1.5 IN DOUBLE COVE EDGE COUNTERTOP

NOTE: The dimensions specified below pertain exclusively to **Double Cove Edge** countertops. For information regarding **Straight Mitered Edge** dimensions, please refer to the Straight Mitered Edge dimensions section.

